




LOCATION PLAN
1:5000

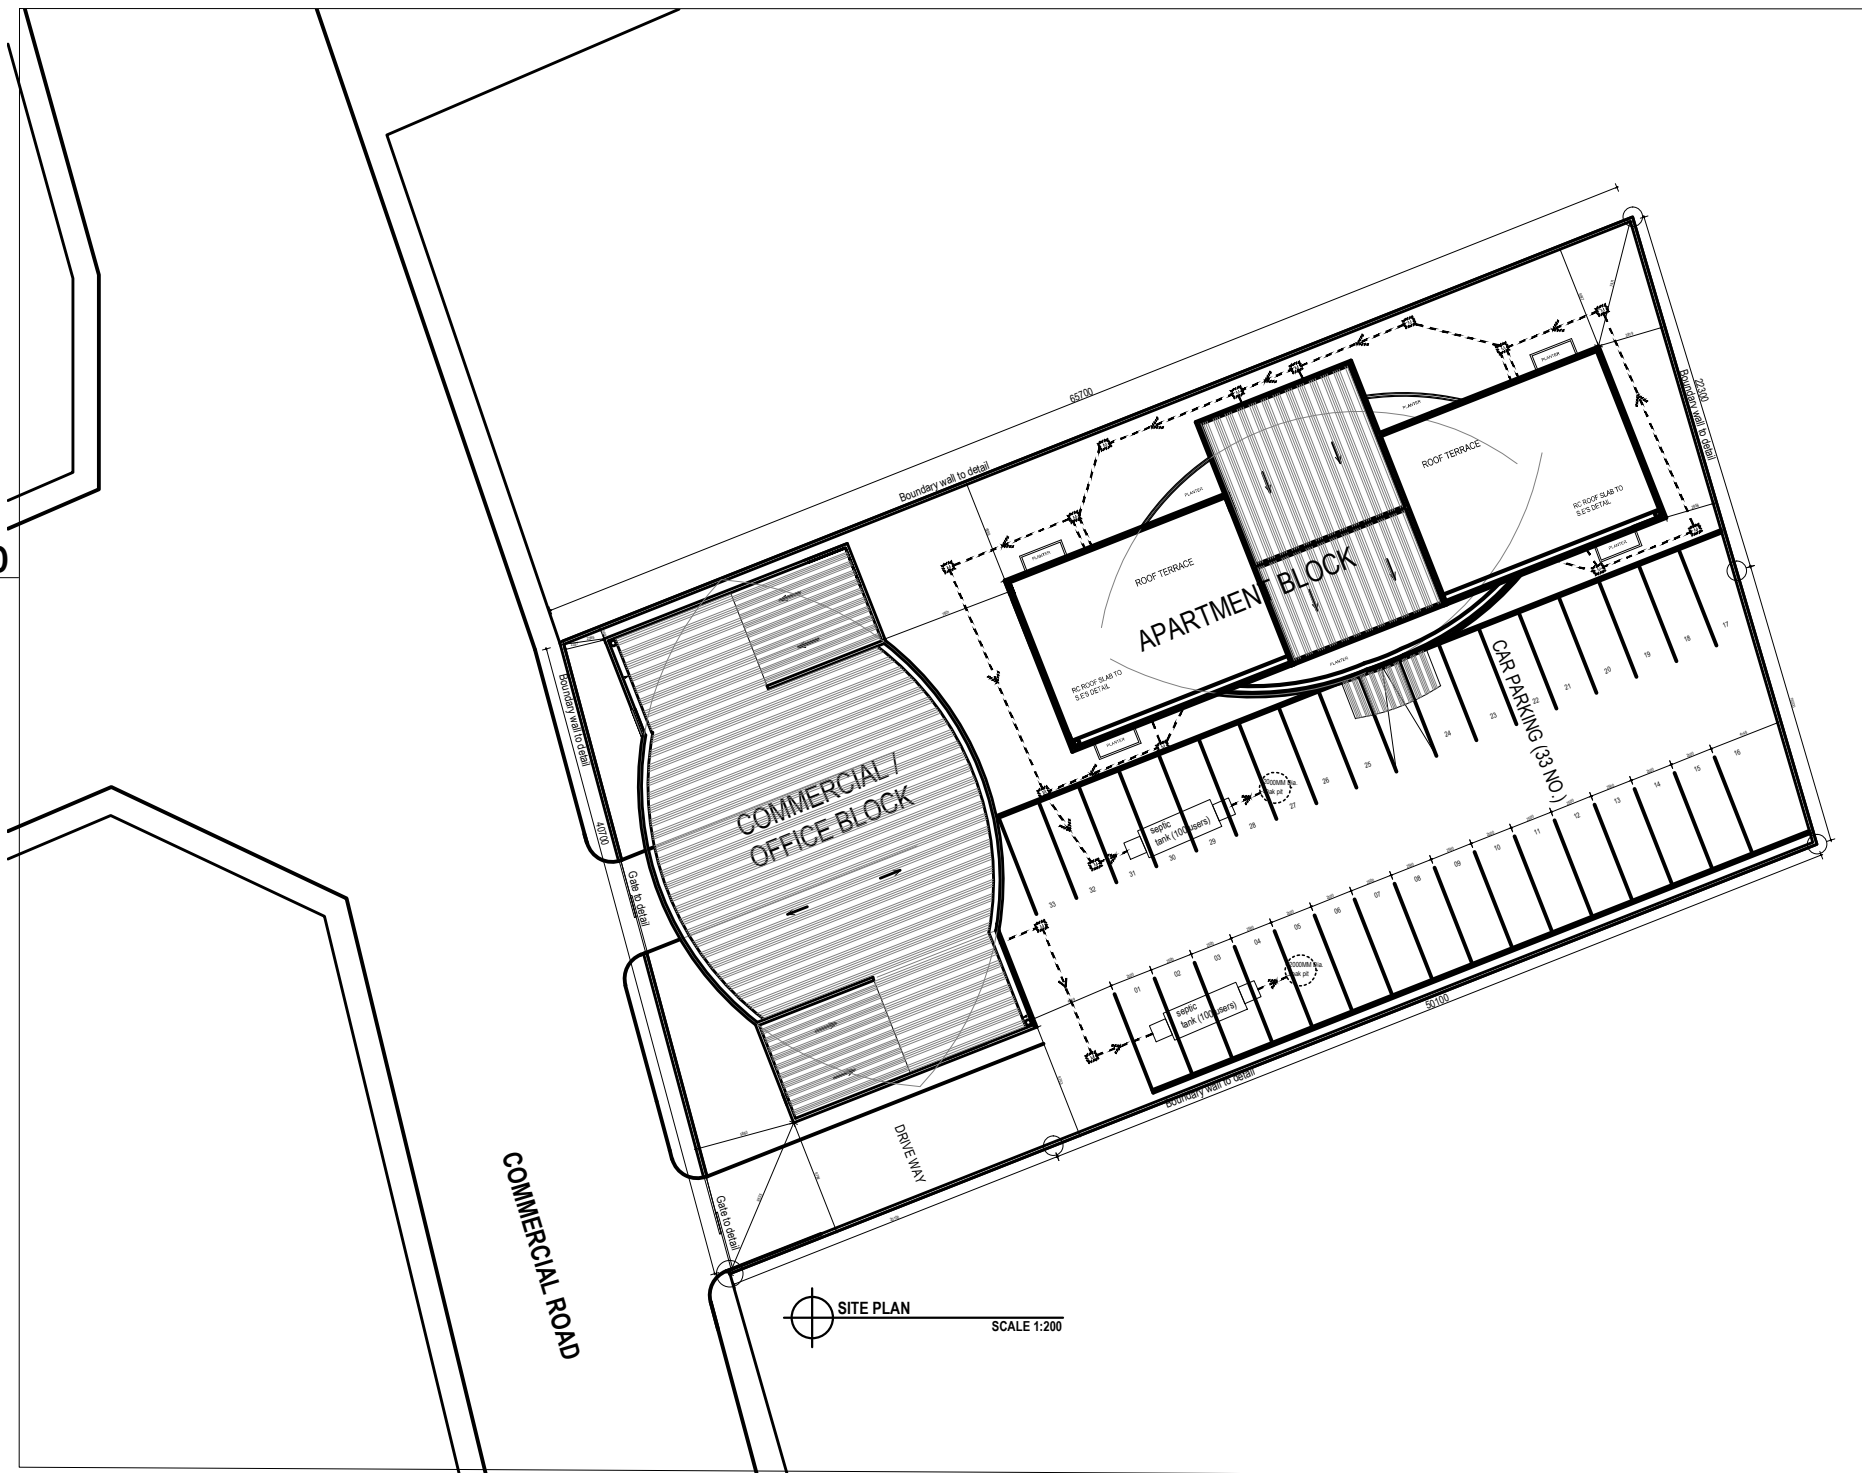

SITE PLAN
SCALE 1:200



Arch Design Ltd

Architecture + Engineering + Management + Planning + Research
AD STUDIO: PLOT 85 Buganda Road,
P.O.Box 22946, Tel: 234467 / 234488,
KAMPALA.



Client:
NALIS BYARUGABA
P.O.BOX 4339
KAMPALA

Project:
PROPOSED COMMERCIAL DEVELOPMENT ON
PLOT 11 COMMERCIAL ROAD, NTINDA- KAMPALA

Description:
Location plan, Site plan

- NOTES:**
1. THE DESIGN OF THIS DRAWING IS COPYRIGHT AND REMAINS THE PROPERTY OF ARCH DESIGN, ARCHITECTS AND ENGINEERS.
 2. THE ARCHITECT/DESIGN ACCEPTS NO RESPONSIBILITY FOR ERRORS RESULTING FROM MISINTERPRETATION OF THE DRAWINGS.
 3. ALL DIMENSIONS ARE GIVEN IN MILLIMETRES.

| | | | |
|--------------------|--|-----------------|----------------------|
| Notes | Revision: | Scale: | File Name: |
| | Site plan dimensions indicated to match dimensions on Title. | Drawn By: KAN | |
| Revision Date: | JULY 2013 | Date: SEPT 2012 | DRG No: As Indicated |
| RICHARD TURYAHABWE | | | Job No: |
| | | | Sheet No: 01 |

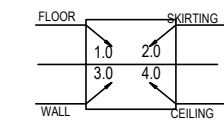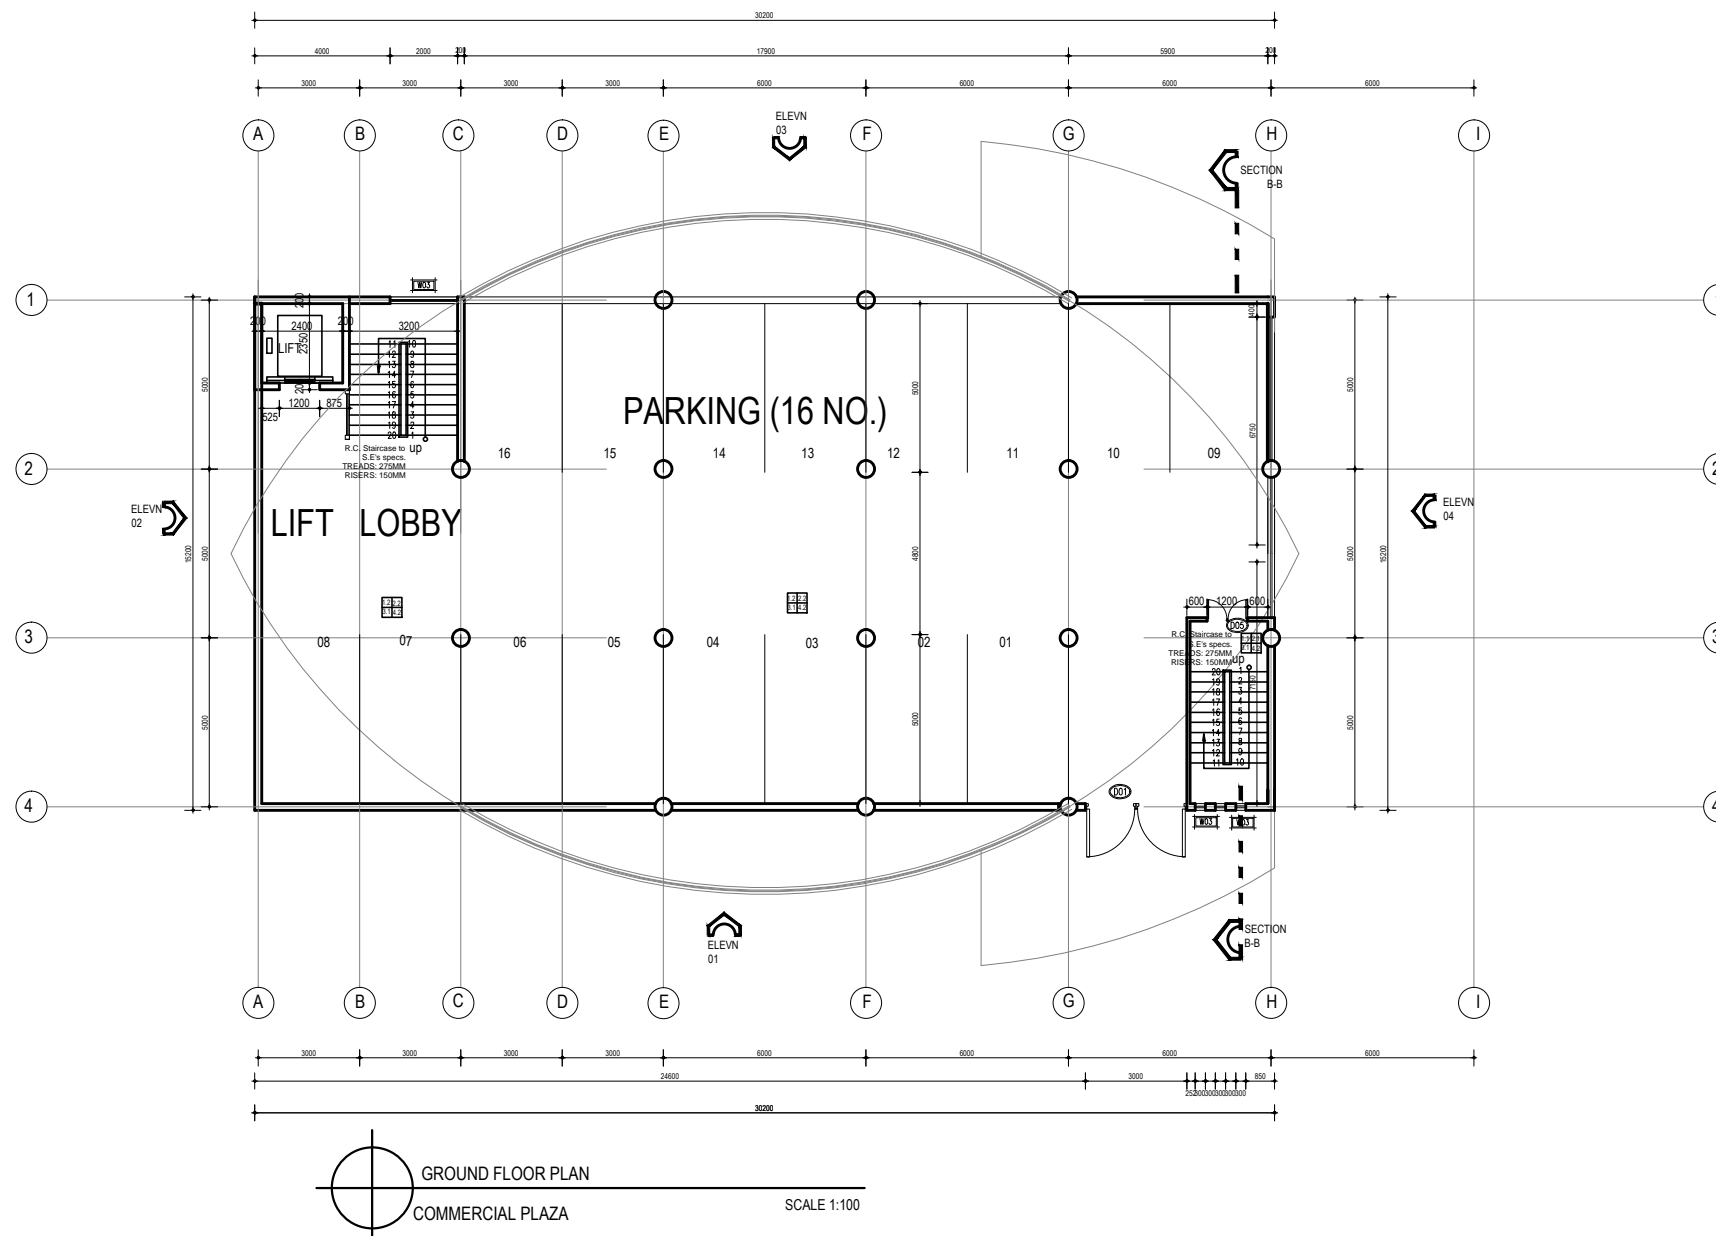

FINISHES SCHEDULE

- 1.0 FLOOR:**
 1.1. Ceramic tile finish including skirting
 1.2. Insitu concrete troweled smooth with cement: Sand skirting
- 2.0 SKIRTING:**
 2.1. 100mm high ceramic tile skirting
 2.2. 100mm high Sand skirting
- 3.0 WALL FINISH:**
 3.1. 25 mm thick smooth plaster finish with one coat plaster primer and 3 coats silk vinyl approved paint
 3.2. Ceramic wall tiles up to 2100mm height
- 4.0 CEILING:**
 4.1. gypsum board ceiling with vinyl finish
 4.2. Sadomatt ceiling paint on 12mm thick plaster on slab

GROUND FLOOR PLAN
 COMMERCIAL PLAZA
 SCALE 1:100



Client:
 NALIS BYARUGABA
 P.O.BOX 4339
 KAMPALA



Project:
 PROPOSED COMMERCIAL DEVELOPMENT ON
 PLOT 11 COMMERCIAL ROAD, NTINDA- KAMPALA

Description:
 Floor plan

NOTES:

1. THE DESIGN OF THIS DRAWING IS COPYRIGHT AND REMAINS THE PROPERTY OF ARCH DESIGN, ARCHITECTS AND ENGINEERS.
2. THE ARCHITECT/DESIGN ACCEPTS NO RESPONSIBILITY FOR ERRORS RESULTING FROM MISINTERPRETATION OF THE DRAWINGS.
3. ALL DIMENSIONS ARE GIVEN IN MILLIMETRES.

| Notes | Revision: | Scale: | File Name: |
|---------------------------|---|-----------------|----------------------|
| | Indicated toilets for PWDs | Scale: KAN | |
| | Additional 1No toilet space provided. Pantry room relocated, provided natural lighting and ventilation. | Drawn By: KAN | |
| Revision Date: | JULY 2013 | Date: SEPT 2012 | DRG No: As Indicated |
| RICHARD TURYAHABWE | | Job No: | Sheet No: 02 |

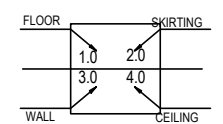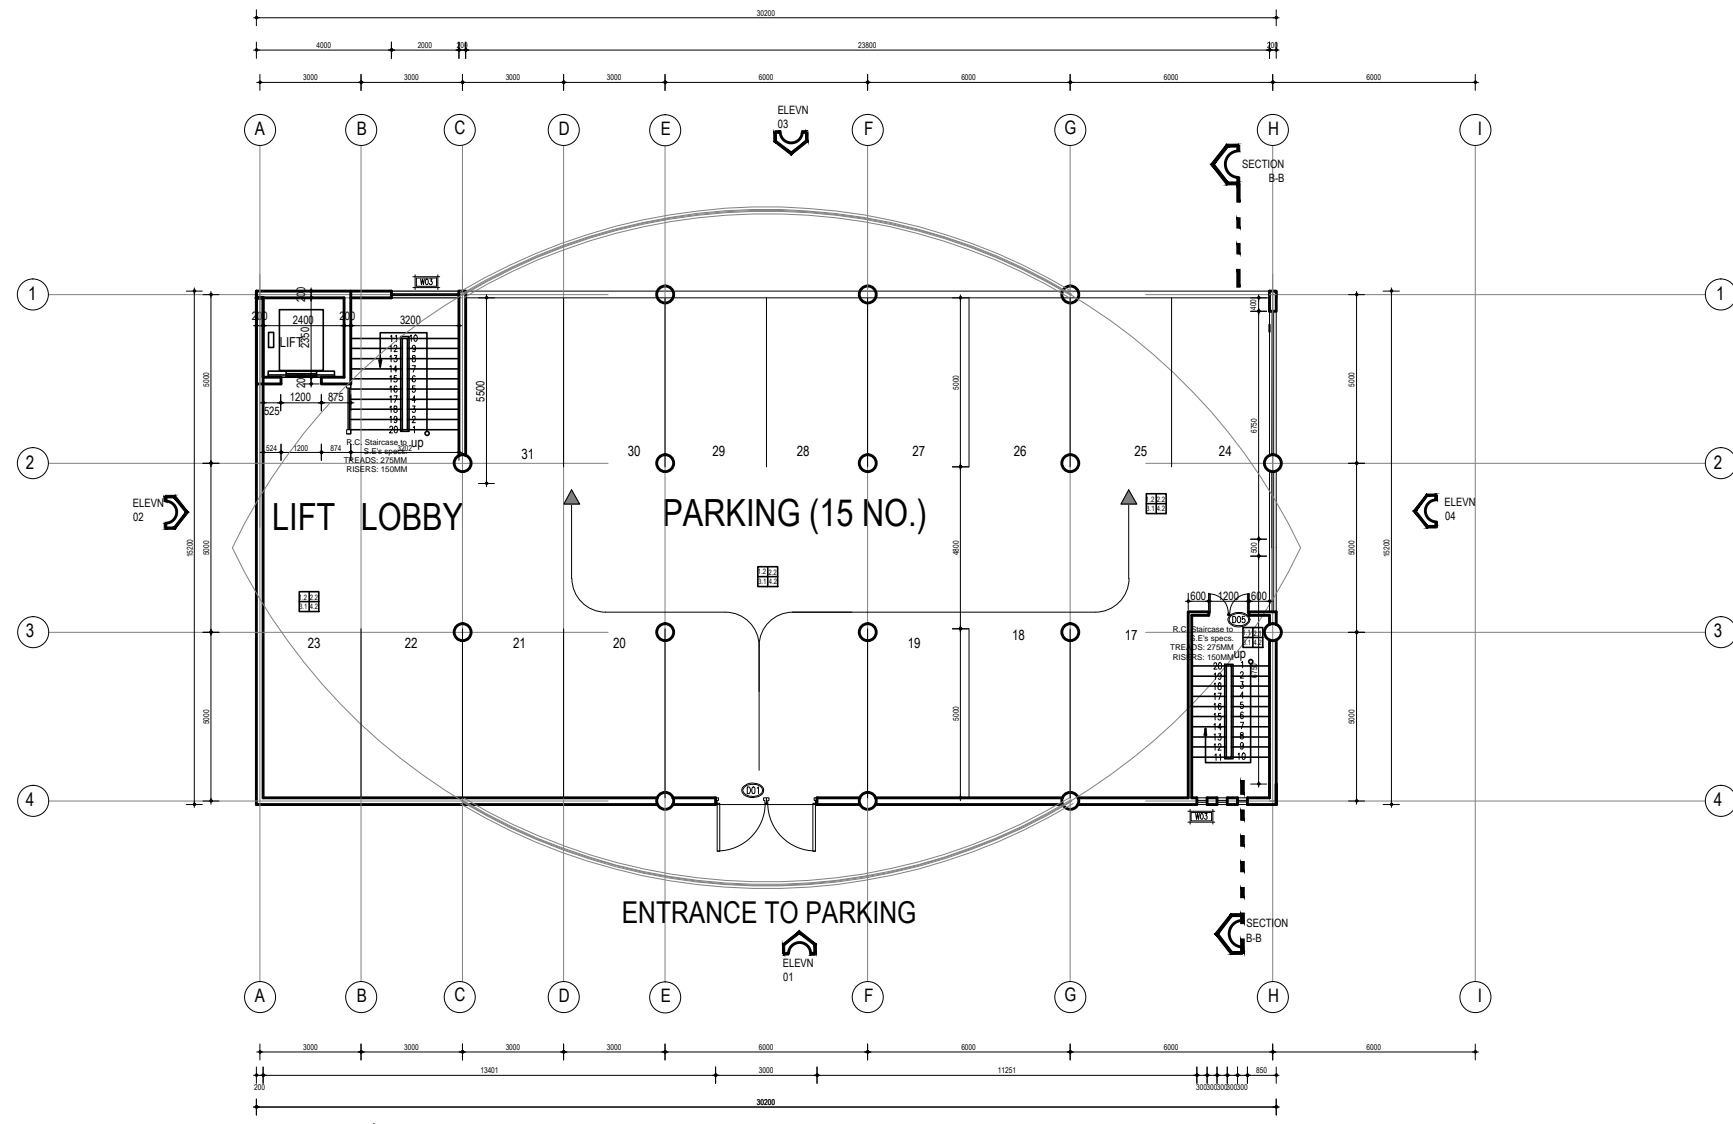

FINISHES SCHEDULE

- 1.0 FLOOR:**
 1.1. Ceramic tile finish including skirting
 1.2. Insitu concrete troweled smooth with cement: Sand skirting
- 2.0 SKIRTING:**
 2.1. 100mm high ceramic tile skirting
 2.2. 100mm high Sand skirting
- 3.0 WALL FINISH:**
 3.1. 25 mm thick smooth plaster finish with one coat plaster primer and 3 coats silk vinyl approved paint
 3.2. Ceramic wall tiles up to 2100mm height
- 4.0 CEILING:**
 4.1. gypsum board ceiling with vinyl finish
 4.2. Sadomatt ceiling paint on 12mm thick plaster on slab

FIRST FLOOR PLAN
 COMMERCIAL PLAZA
 SCALE 1:100

AD Arch Design Ltd
 Architecture + Engineering + Management + Planning + Research
 AD STUDIO: PLOT 85 Buganda Road,
 P.O.Box 22946, Tel: 234467 / 234488,
 KAMPALA.



Client:
NALIS BYARUGABA
P.O.BOX 4339
KAMPALA

Project:
PROPOSED COMMERCIAL DEVELOPMENT ON
PLOT 11 COMMERCIAL ROAD, NTINDA- KAMPALA

Description:
Floor plan

NOTES:
 1. THE DESIGN OF THIS DRAWING IS COPYRIGHT AND REMAINS THE PROPERTY OF ARCH DESIGN, ARCHITECTS AND ENGINEERS.
 2. THE ARCHITECT/DESIGN ACCEPTS NO RESPONSIBILITY FOR ERRORS RESULTING FROM MISINTERPRETATION OF THE DRAWINGS.
 3. ALL DIMENSIONS ARE GIVEN IN MILLIMETRES.



| Notes | Revision: | Scale: | File Name: |
|---------------------------|---|-----------------|----------------------|
| | Indicated toilets for PWDs | Scale: KAN | |
| | Additional 1 No toilet space provided. Pantry room relocated, provided natural lighting and ventilation. | Drawn By: KAN | |
| Revision Date: | JULY 2013 | Date: SEPT 2012 | DRG No: As Indicated |
| RICHARD TURYAHABWE | | Job No: | Sheet No: 03 |

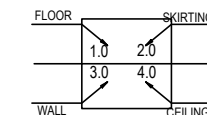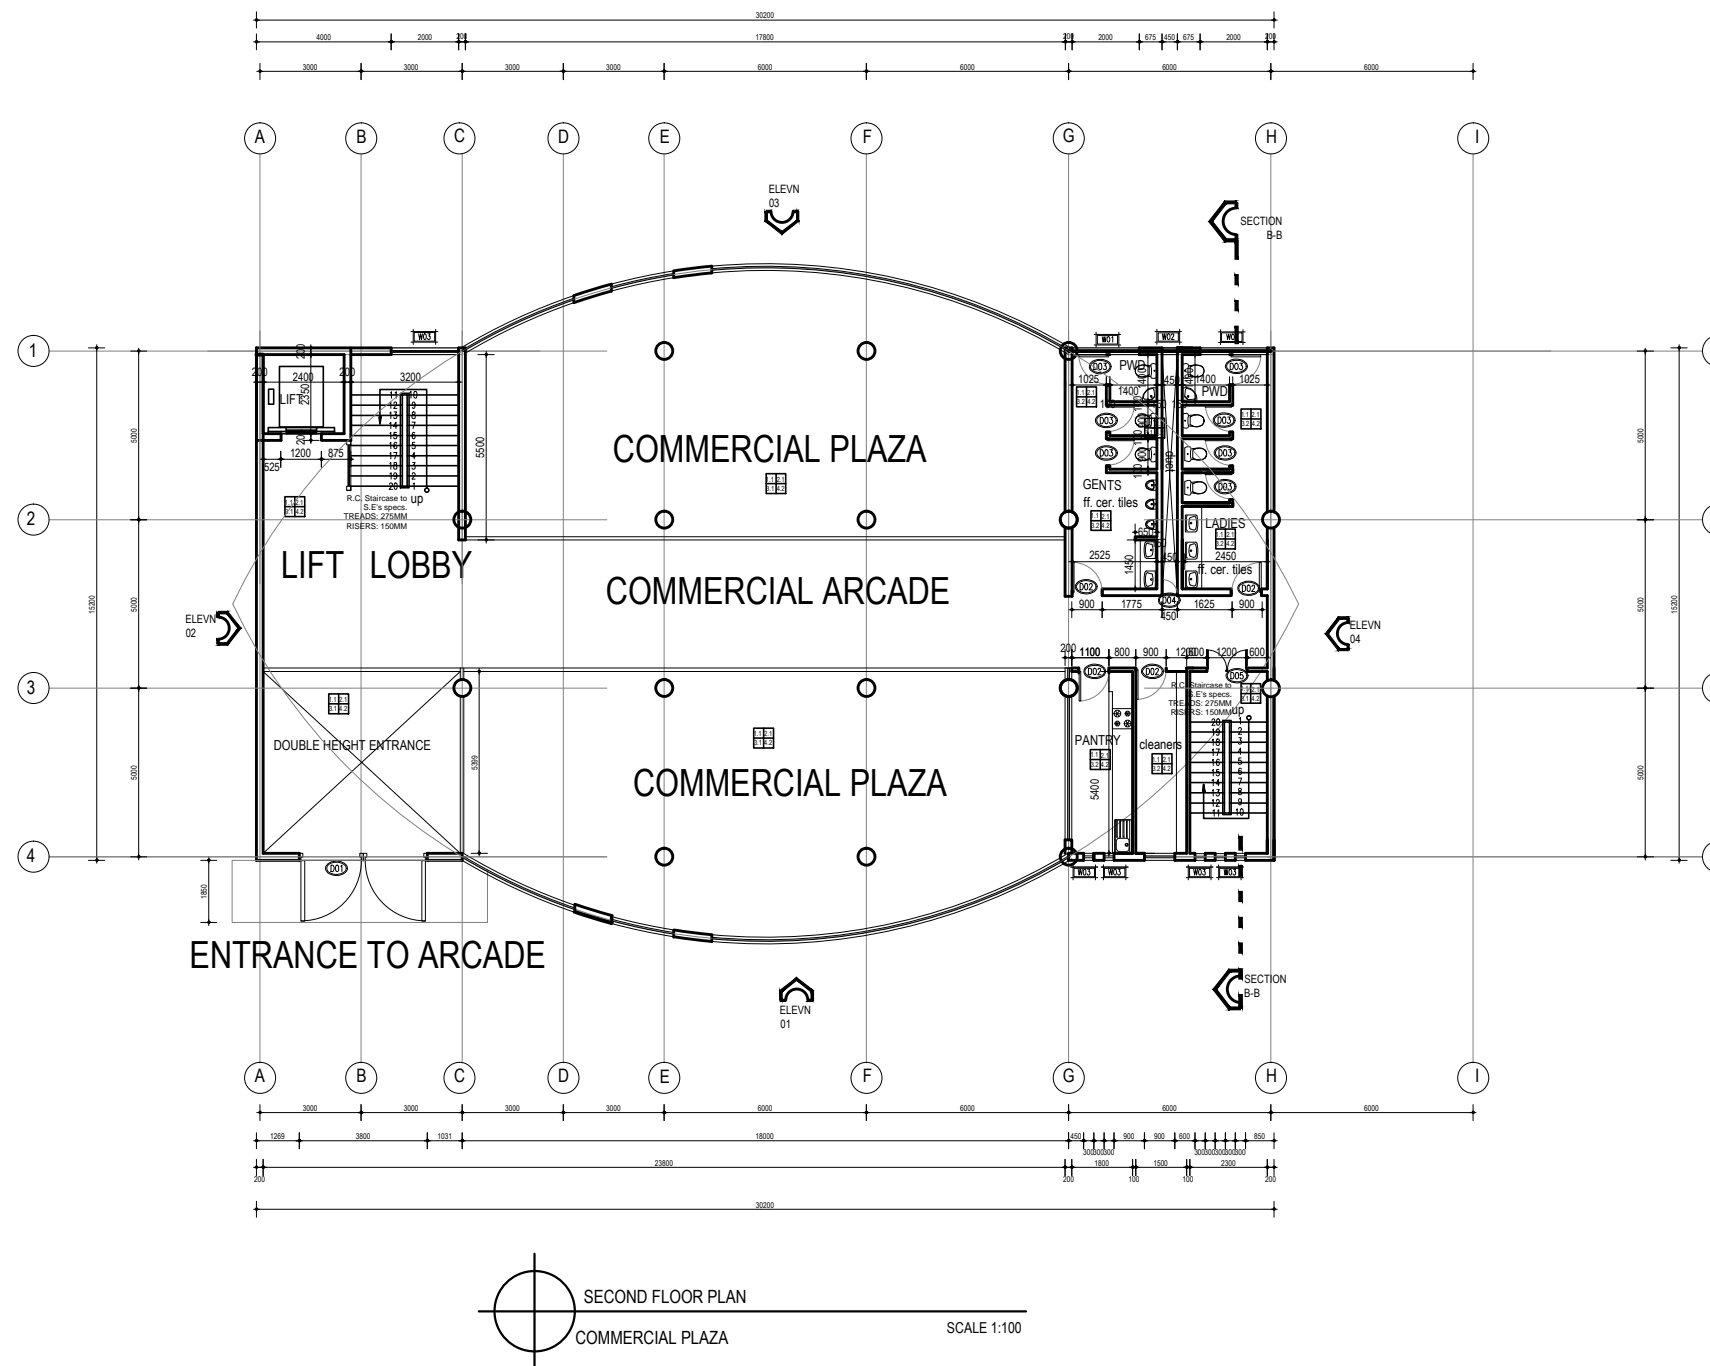

FINISHES SCHEDULE

- 1.0 FLOOR:**
 1.1. Ceramic tile finish including skirting
 1.2. Insitu concrete troweled smooth with cement: Sand skirting
- 2.0 SKIRTING:**
 2.1. 100mm high ceramic tile skirting
 2.2. 100mm high Sand skirting
- 3.0 WALL FINISH:**
 3.1. 25 mm thick smooth plaster finish with one coat plaster primer and 3 coats silk vinyl approved paint
 3.2. Ceramic wall tiles up to 2100mm height
- 4.0 CEILING:**
 4.1. gypsum board ceiling with vinyl finish
 4.2. Sadomatt ceiling paint on 12mm thick plaster on slab

SECOND FLOOR PLAN
 COMMERCIAL PLAZA
 SCALE 1:100

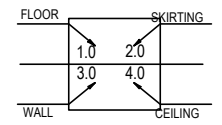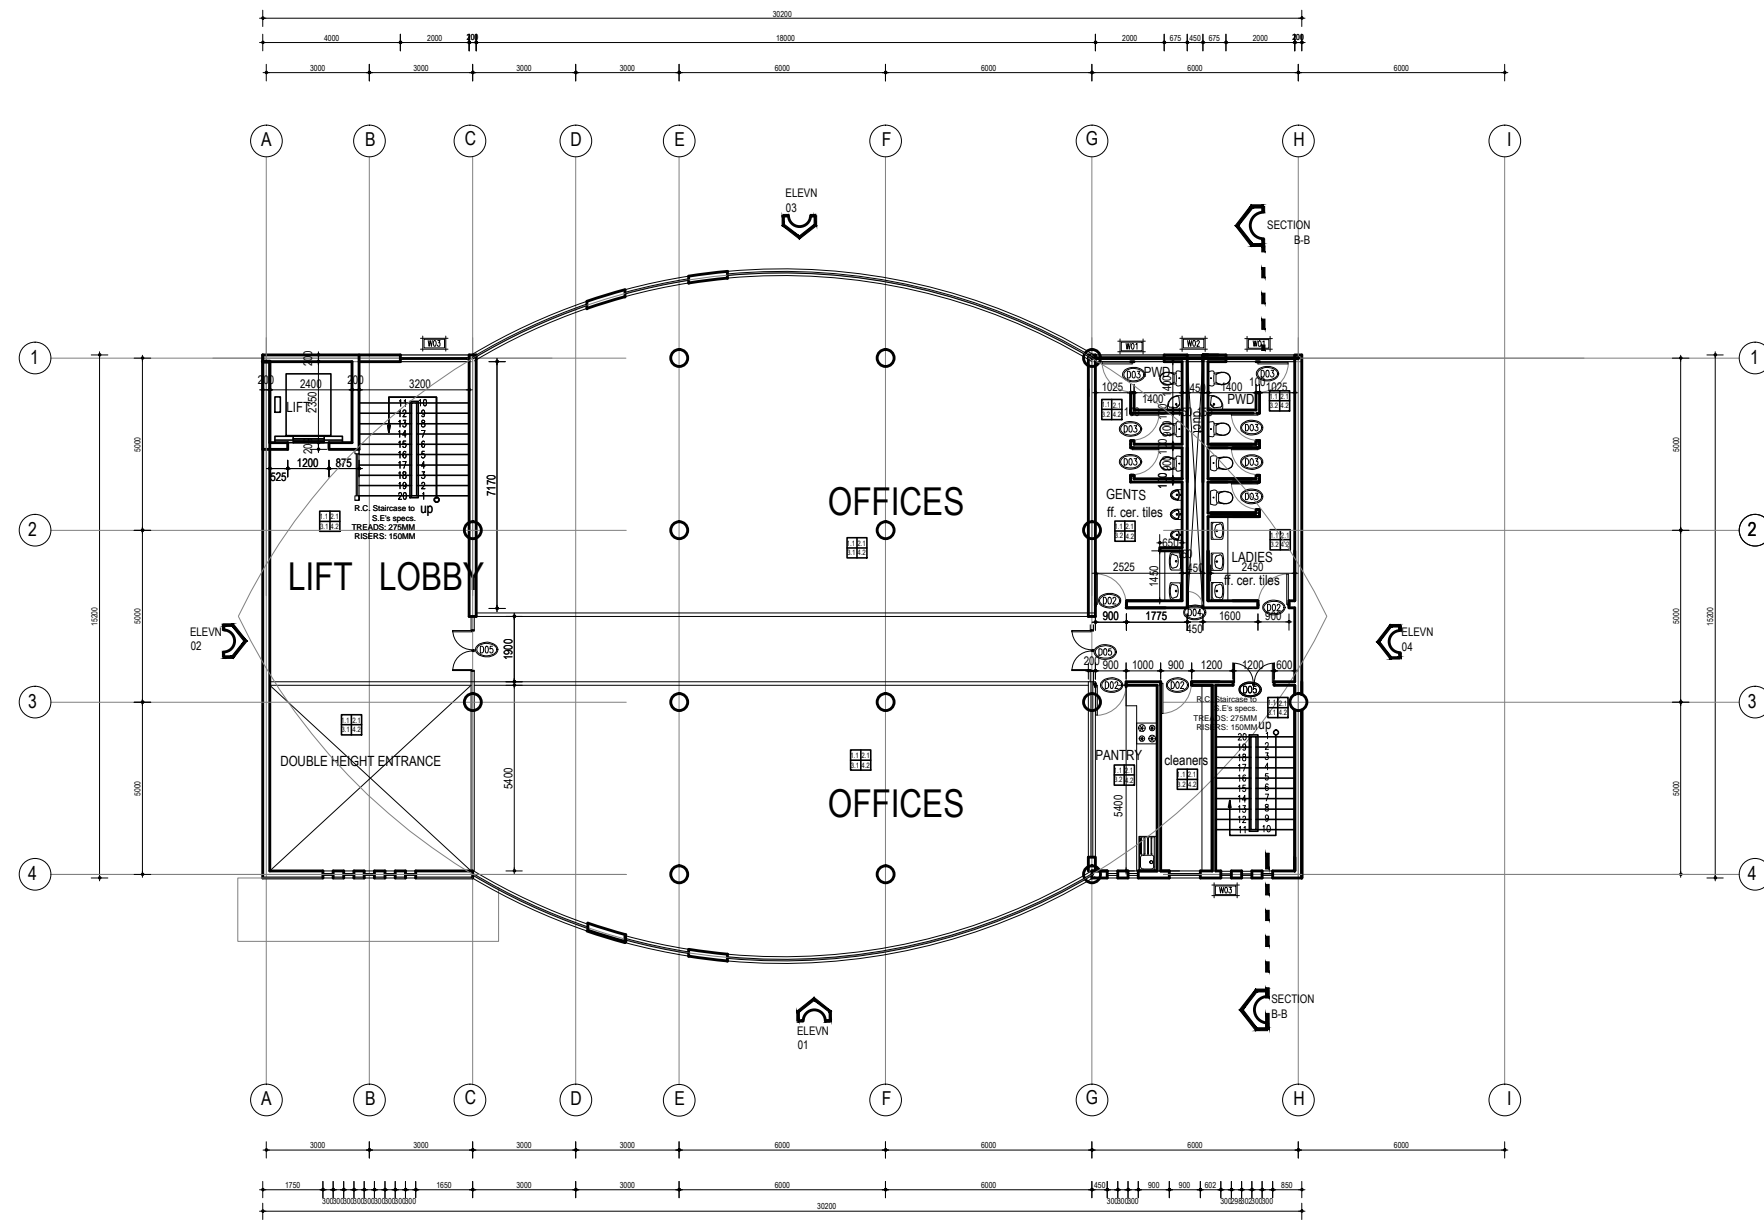

FINISHES SCHEDULE

- 1.0 FLOOR:**
 1.1. Ceramic tile finish including skirting
 1.2. Insitu concrete troweled smooth with cement: Sand skirting
- 2.0 SKIRTING:**
 2.1. 100mm high ceramic tile skirting
 2.2. 100mm high Sand skirting
- 3.0 WALL FINISH:**
 3.1. 25 mm thick smooth plaster finish with one coat plaster primer and 3 coats silk vinyl approved paint
 3.2. Ceramic wall tiles up to 2100mm height
- 4.0 CEILING:**
 4.1. gypsum board ceiling with vinyl finish
 4.2. Sadomatt ceiling paint on 12mm thick plaster on slab

THIRD FLOOR PLAN
 COMMERCIAL PLAZA
 SCALE 1:100





Client:
NALIS BYARUGABA
P.O.BOX 4339
KAMPALA

Project:
PROPOSED COMMERCIAL DEVELOPMENT ON
PLOT 11 COMMERCIAL ROAD, NTINDA- KAMPALA

Description:
Floor plan

NOTES:
 1. THE DESIGN OF THIS DRAWING IS COPYRIGHT AND REMAINS THE PROPERTY OF ARCH DESIGN, ARCHITECTS AND ENGINEERS.
 2. THE ARCHITECT/DESIGN ACCEPTS NO RESPONSIBILITY FOR ERRORS RESULTING FROM MISINTERPRETATION OF THE DRAWINGS.
 3. ALL DIMENSIONS ARE GIVEN IN MILLIMETRES.

| | | | |
|--------------------------|--|--------------------------------|-----------------------------|
| Notes | Revision: Indicated toilets for PWDs Additional 2 No toilet spaces provided. Pantry room relocated, provided natural lighting and ventilation. | Scale: Drawn By: KAN | File Name: |
| Revision Date: | JULY 2013 | Date: SEPT 2012 | DRG No: As Indicated |
| RICHARD TURAHABWE | | Job No: | Sheet No: 05 |

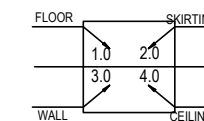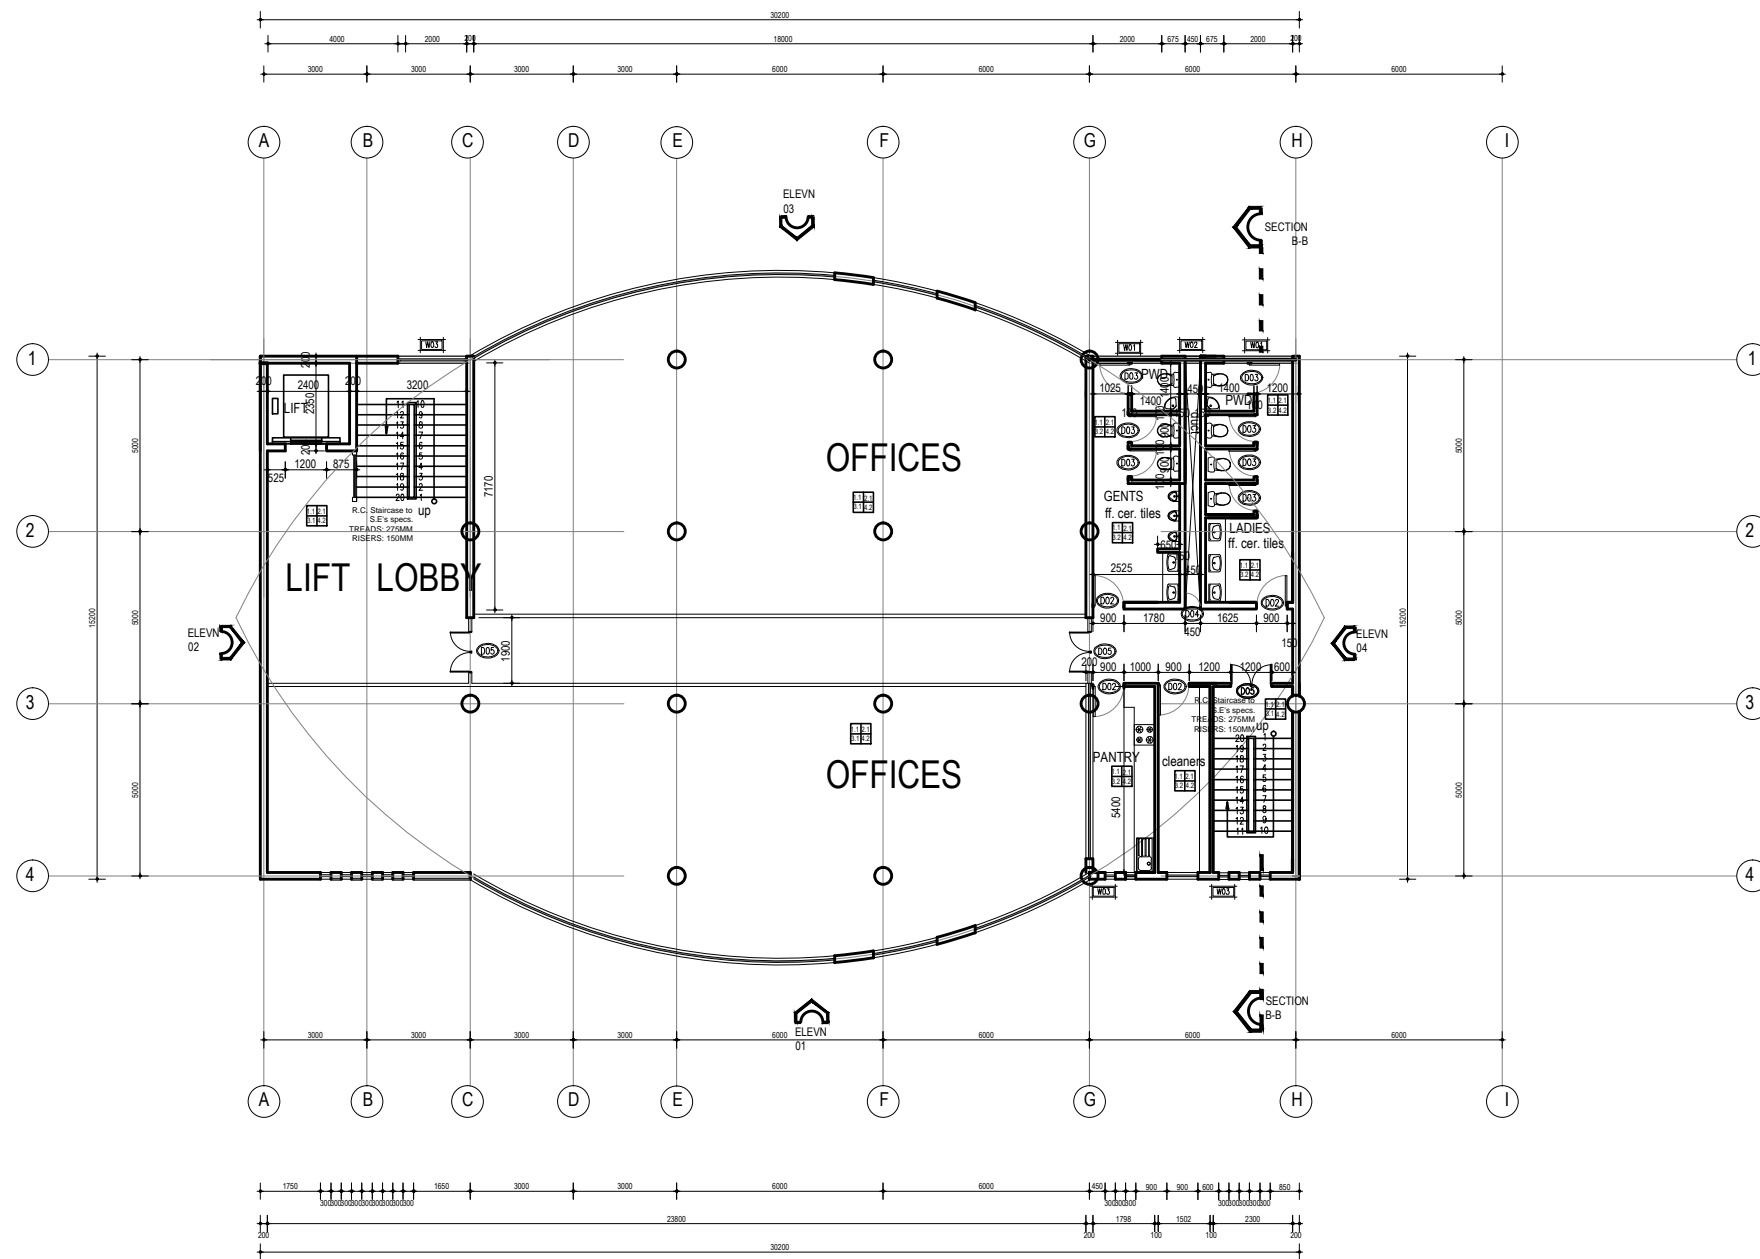

FINISHES SCHEDULE

- 1.0 FLOOR:**
 1.1. Ceramic tile finish including skirting
 1.2. Insitu concrete troweled smooth with cement: Sand skirting
- 2.0 SKIRTING:**
 2.1. 100mm high ceramic tile skirting
 2.2. 100mm high Sand skirting
- 3.0 WALL FINISH:**
 3.1. 25 mm thick smooth plaster finish with one coat plaster primer and 3 coats silk vinyl approved paint
 3.2. Ceramic wall tiles up to 2100mm height
- 4.0 CEILING:**
 4.1. gypsum board ceiling with vinyl finish
 4.2. Sadomatt ceiling paint on 12mm thick plaster on slab

4th ,5th, 6th & 7th FLOOR PLAN
 COMMERCIAL PLAZA
 SCALE 1:100